





Proposed Floor Plan Scale 1:100 ( 165m2 )

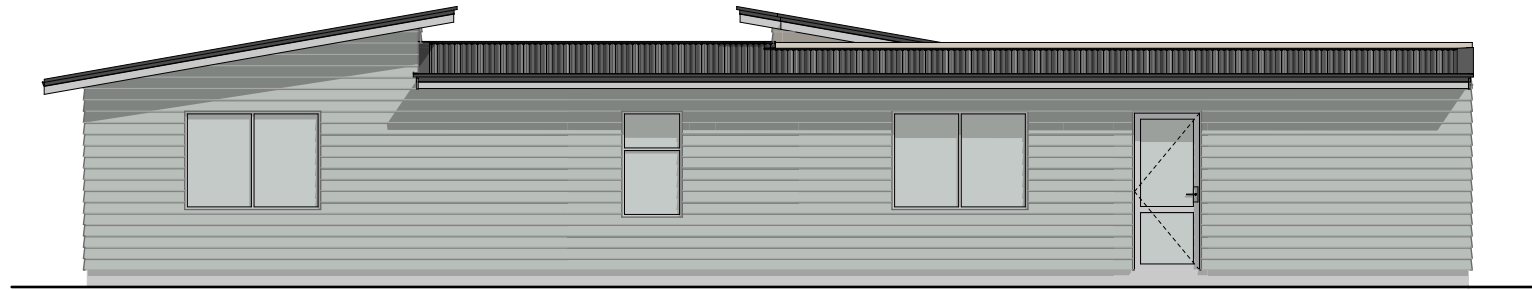


Elevation One Scale: 1:100



Elevation Two Scale: 1:100

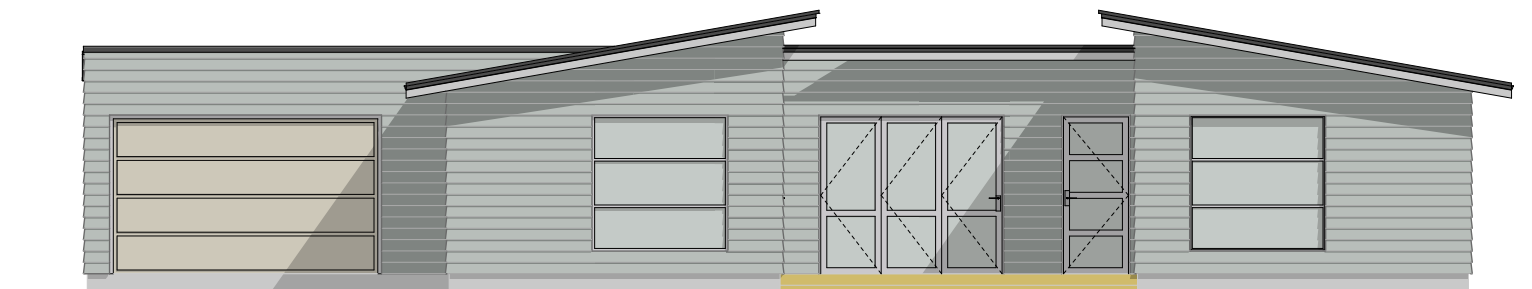

Elevation Three Scale: 1:100

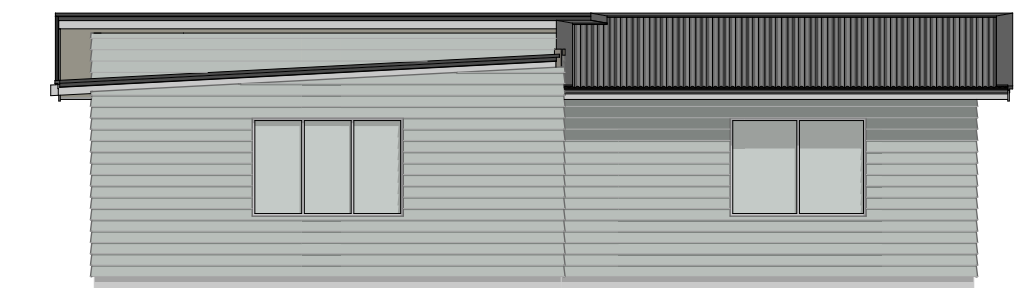

Elevation Four Scale: 1:100