



Floor Plan Scale: 1:100 ( 140m2 Floor area only )

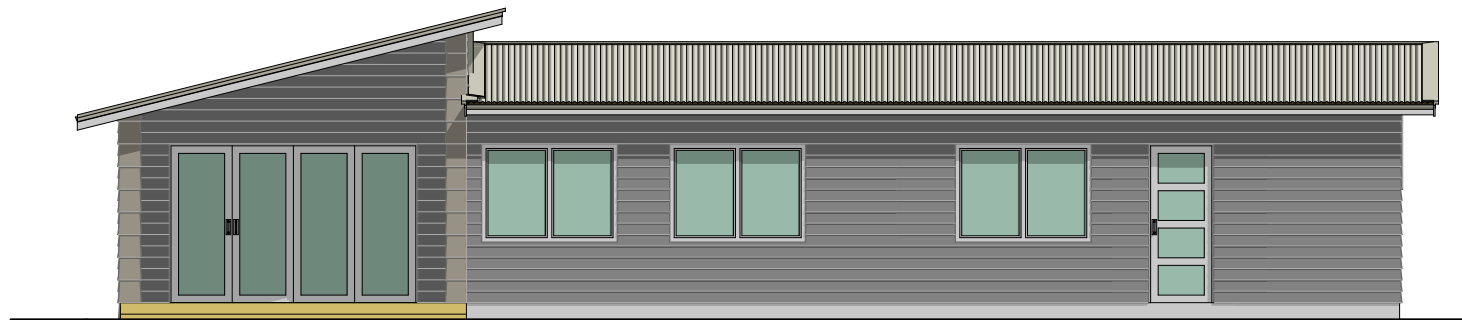


Elevation One Scale: 1:100

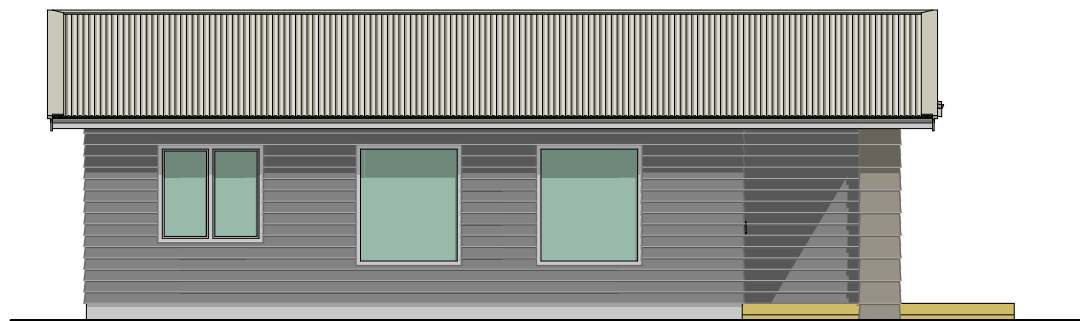

Elevation Two Scale: 1:100



Elevation Three Scale: 1:100

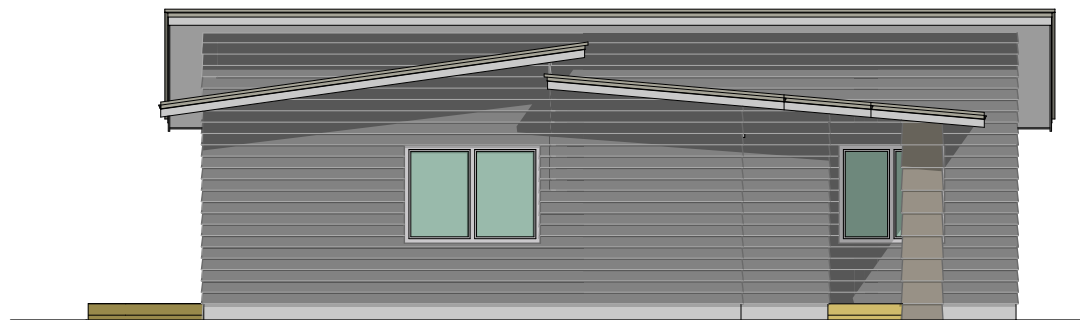

Elevation Four Scale: 1:100